

PKO APPROVED PALLETISED CONTAINER


The approved palletised container conforms to the regulations as laid down in section 16 UN-APP. A.6/VI ADR/RID and DM 14/05/90 Merchant Navy Ministry, for the transportation of dangerous liquids with specific gravity not exceeding 1.9 Kg/l, packing groups II and III having a vapour pressure not exceeding 110 kPa at 50°C.

TECHNICAL PARTICULARS AND STANDARD COMPONENTS

- AISI 304 or 316 cold-rolled stainless steel tank
- Moulded bases
- DN 400 manhole with rapid lever or screw closing
- 1½ to 3" stainless steel unloading ball valve
- 1½ to 3" stainless steel unloading butterfly valve
- 0.65 Bar calibrated overpressure valve
- 2" upper nozzle with plug
- Modular galvanised cage

OPTIONAL ACCESSORIES

- ½" to 2½" upper nozzle
- Vacuum breaker valve
- Moving part leading device (if required)
- Heating jacket

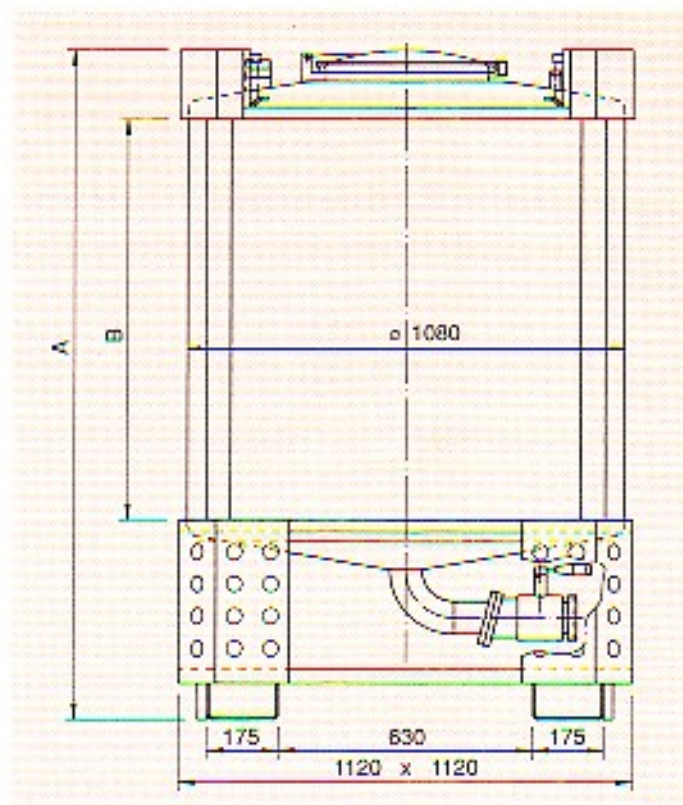

	PKO 500	PKO 750	PKO 995	PKO 1250
A	1150	1400	1620	1900
B	500	750	970	1250
CAPACITY LT.	565	794	997	1251
WEIGHT Kg*	130	140	150	180

* Weights are indicative.

The information contained in this leaflet is subject to change, without notice, at the discretion of the manufacturer